


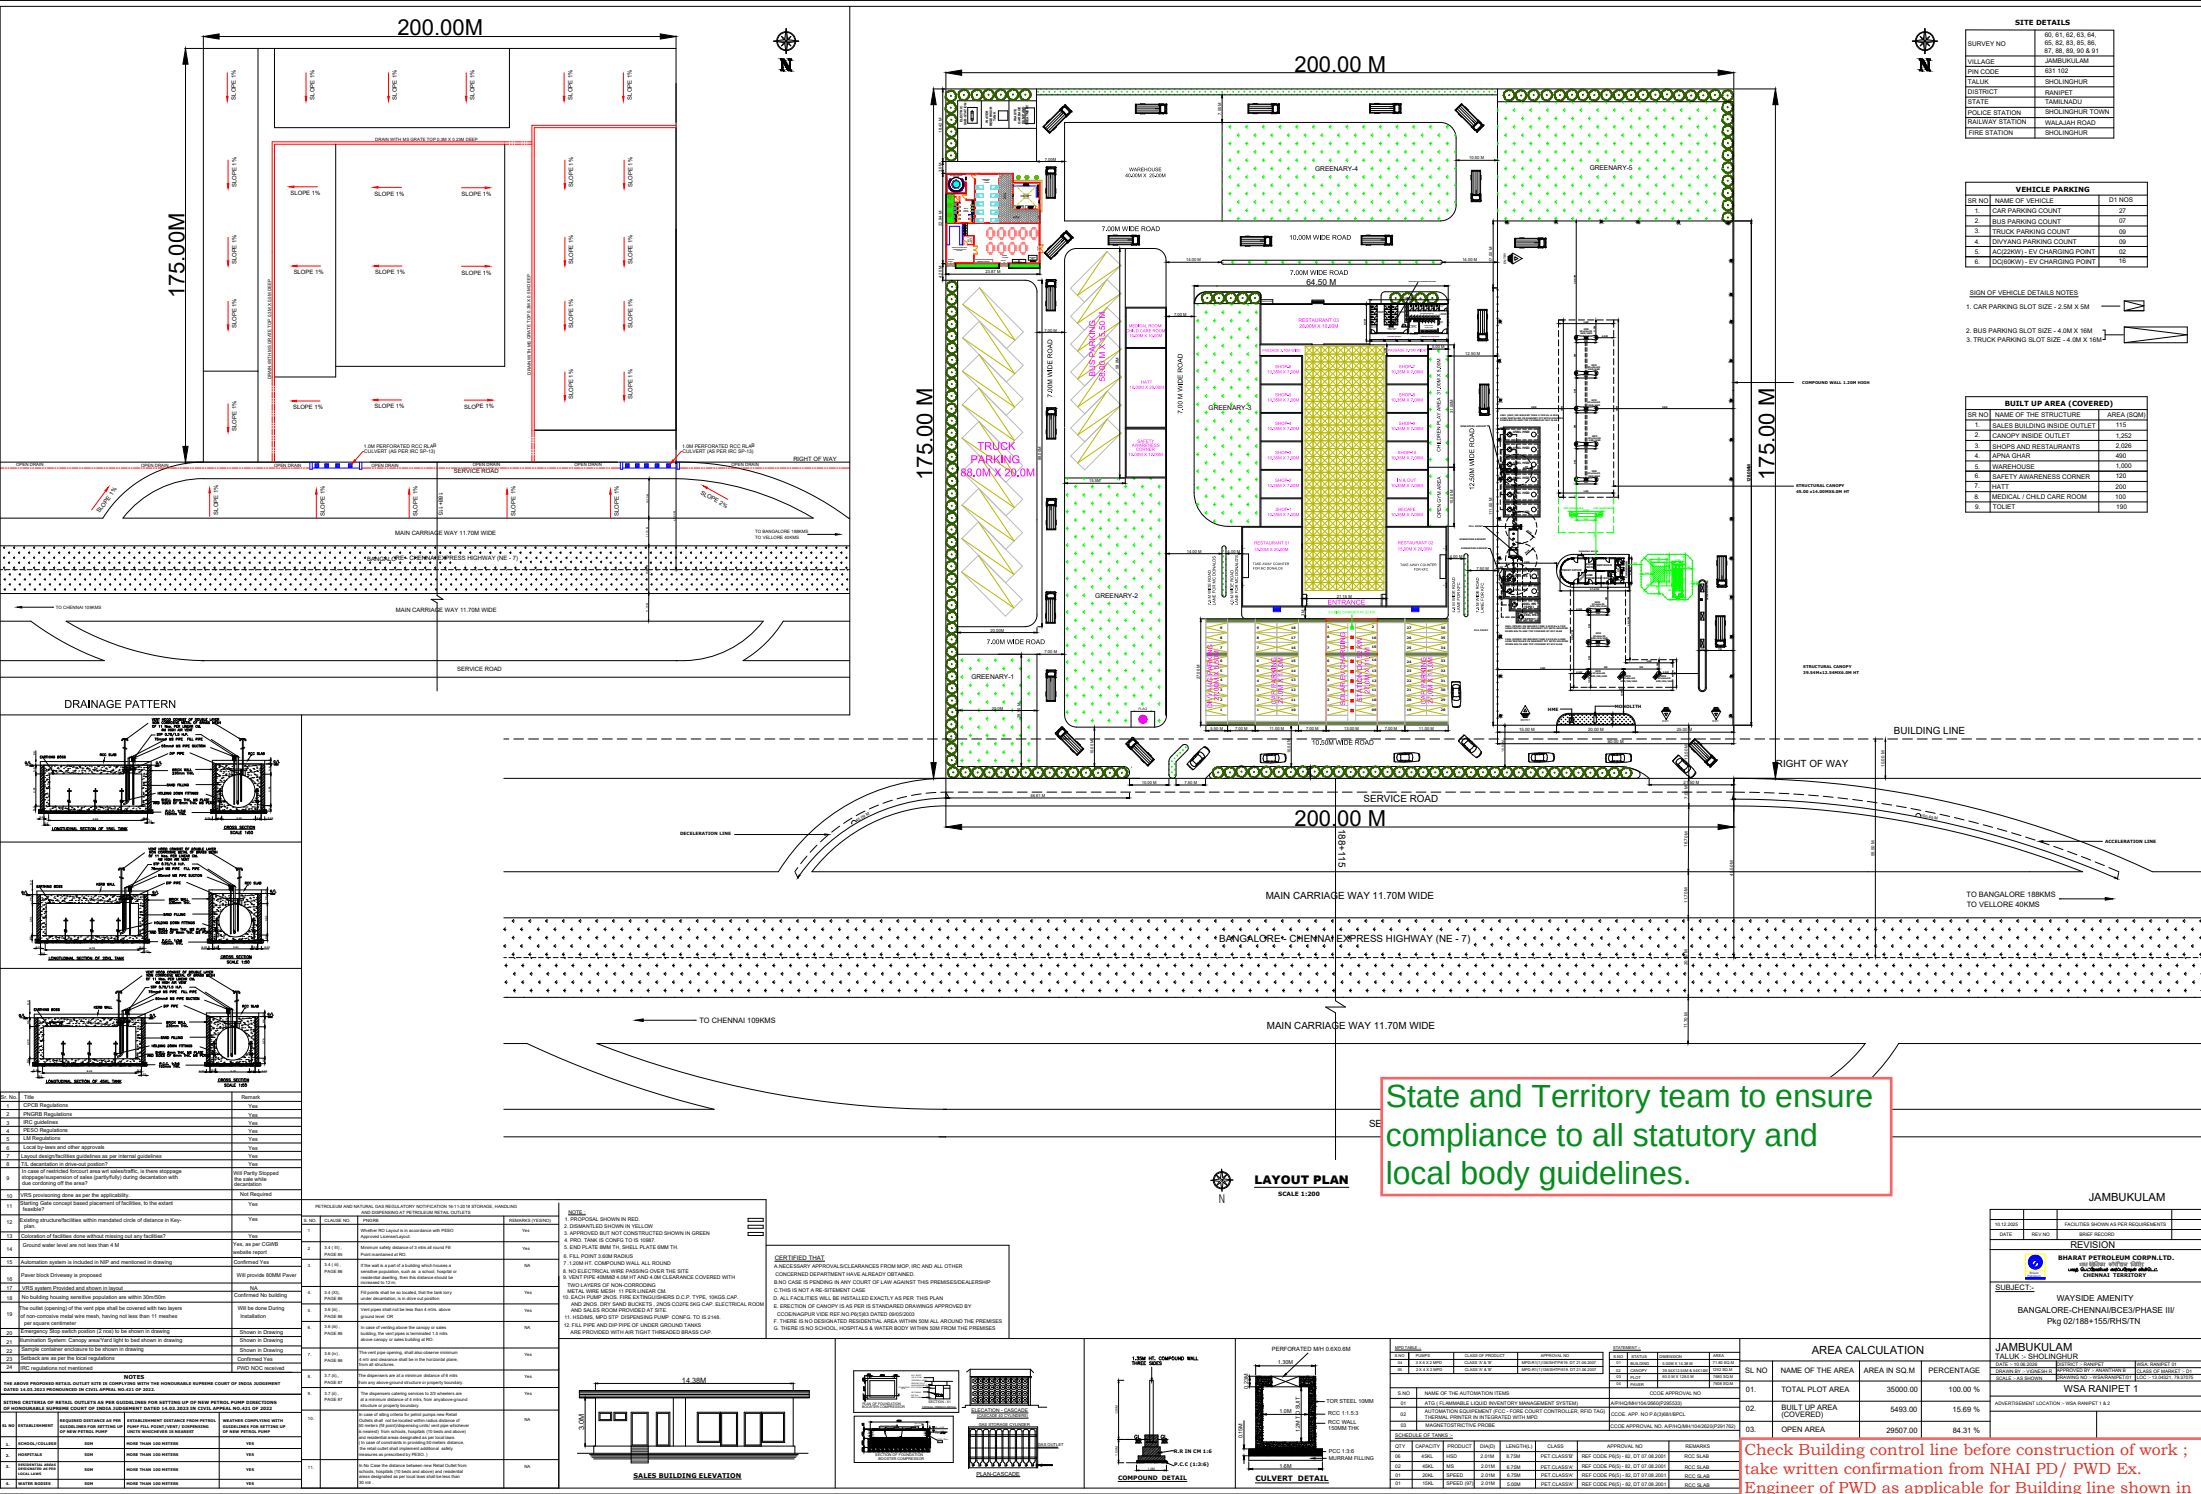


SITE DETAILS		
VILLAGE	JAMBUKULAM	
PN CODE	831 102	
TALUK	SHOLINGHUR	
DISTRICT	RANIPET	
STATE	TAMILNADU	
POLICE STATION	SHOLINGHUR TOWN	
RAILWAY STATION	WALAJAH ROAD	
FIRE STATION	SHOLINGHUR	

VEHICLE PARKING		
SR NO	NAME OF VEHICLE	DT NO
1	CAR PARKING COUNT	27
2	BUS PARKING COUNT	07
3	TRUCK PARKING COUNT	09



- SIGN OF VEHICLE DETAILS NOTES**
- CAR PARKING SLOT SIZE - 2.9M X 5M
 - BUS PARKING SLOT SIZE - 4.0M X 10M
 - TRUCK PARKING SLOT SIZE - 4.0M X 16M

BUILT UP AREA (COVERED)		
SR NO	NAME OF THE STRUCTURE	AREA SQM
1	SALES BUILDING INSIDE OUTLET	115

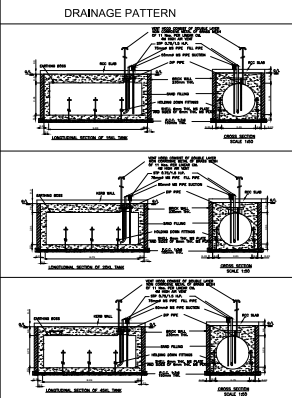

Sl. No	Item	Remarks
PETROLEUM AND NATURAL GAS REGULATORY NOTIFICATION TO STATE (RGNR) AND COMPLIANCE AT PETROLEUM RETAIL OUTLETS		
Sl. No	Clause No	Remarks

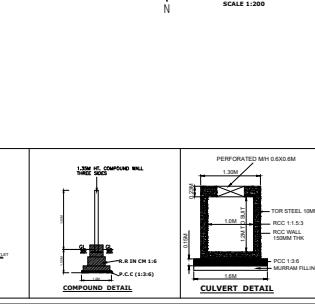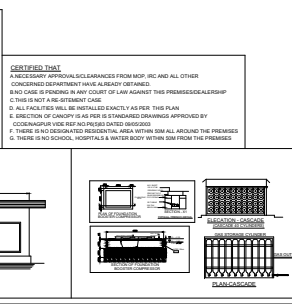

AREA CALCULATION		
Sl. No	NAME OF THE AREA	AREA IN SQ.M
01	TOTAL PLOT AREA	35000.00
02	BUILT UP AREA	5493.00
03	OPEN AREA	29507.00

JAMBUKULAM TALUK - SHOLINGHUR		

State and Territory team to ensure compliance to all statutory and local body guidelines.

Check Building control line before construction of work ; take written confirmation from NHAI PD/ PWD Ex. Engineer of PWD as applicable for Building line shown in this dwg to avoid later removal of facilities .Subject to get statutory approval from all dept applicable for this location